


LANDSCAPE AREA

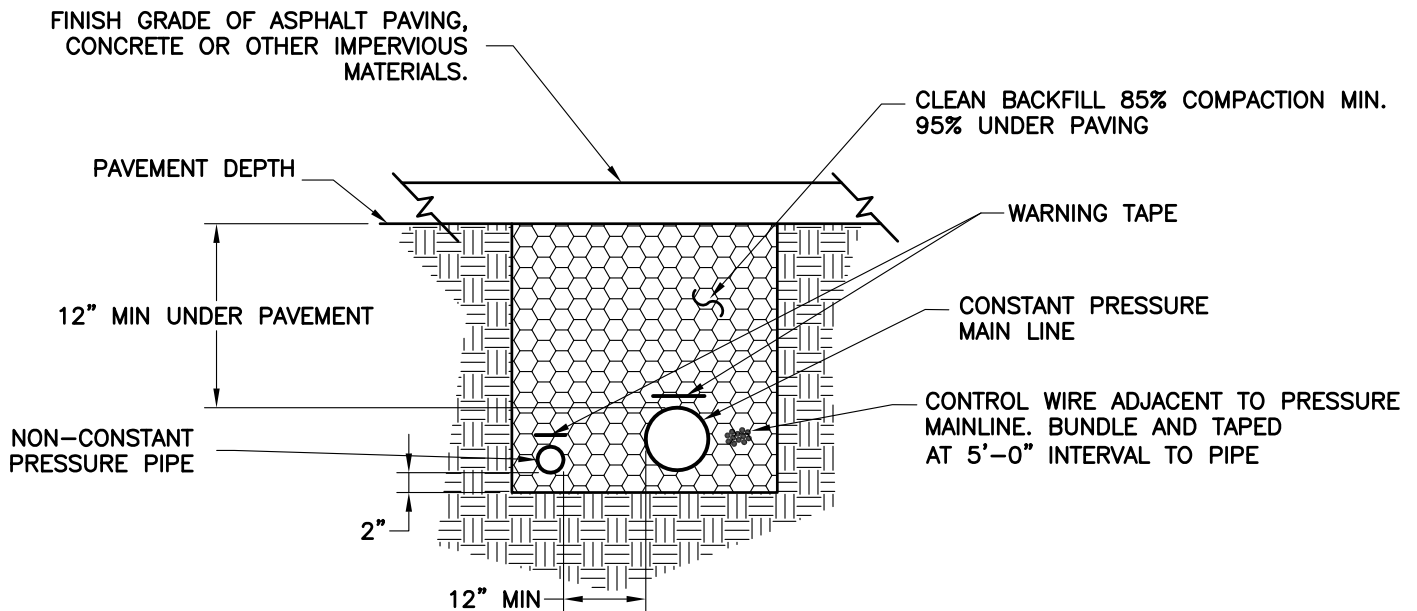

PAVING AREA

NOTE:

1. REFER TO YVWD STD. DWG. R-4 NOTES 10 AND 11 FOR SEPARATION REQUIREMENTS AND NOTE 14 FOR WARNING TAPE REQUIREMENTS.
2. SLEEVES UNDER CONCRETE ARE RECOMENDED. IF INSTALLED USE SCH 40 PUPLE PVC FOR SLEEVES AND EXTEND 12-INCHES BEYOND EDGE OF PAVING AT BOTH ENDS.

**ONSITE IRRIGATION PIPELINE TRENCHING DETAIL FOR PLANNED RECYCLED WATER USE**

2016



Yucaipa Valley Water District

Approved by the Yucaipa Valley Water District Board of Directors on March 16, 2016 as Resolution No. 2016-13

R-22

Sheet 1 of 1